


El.Skjema

Halogen m/stikk

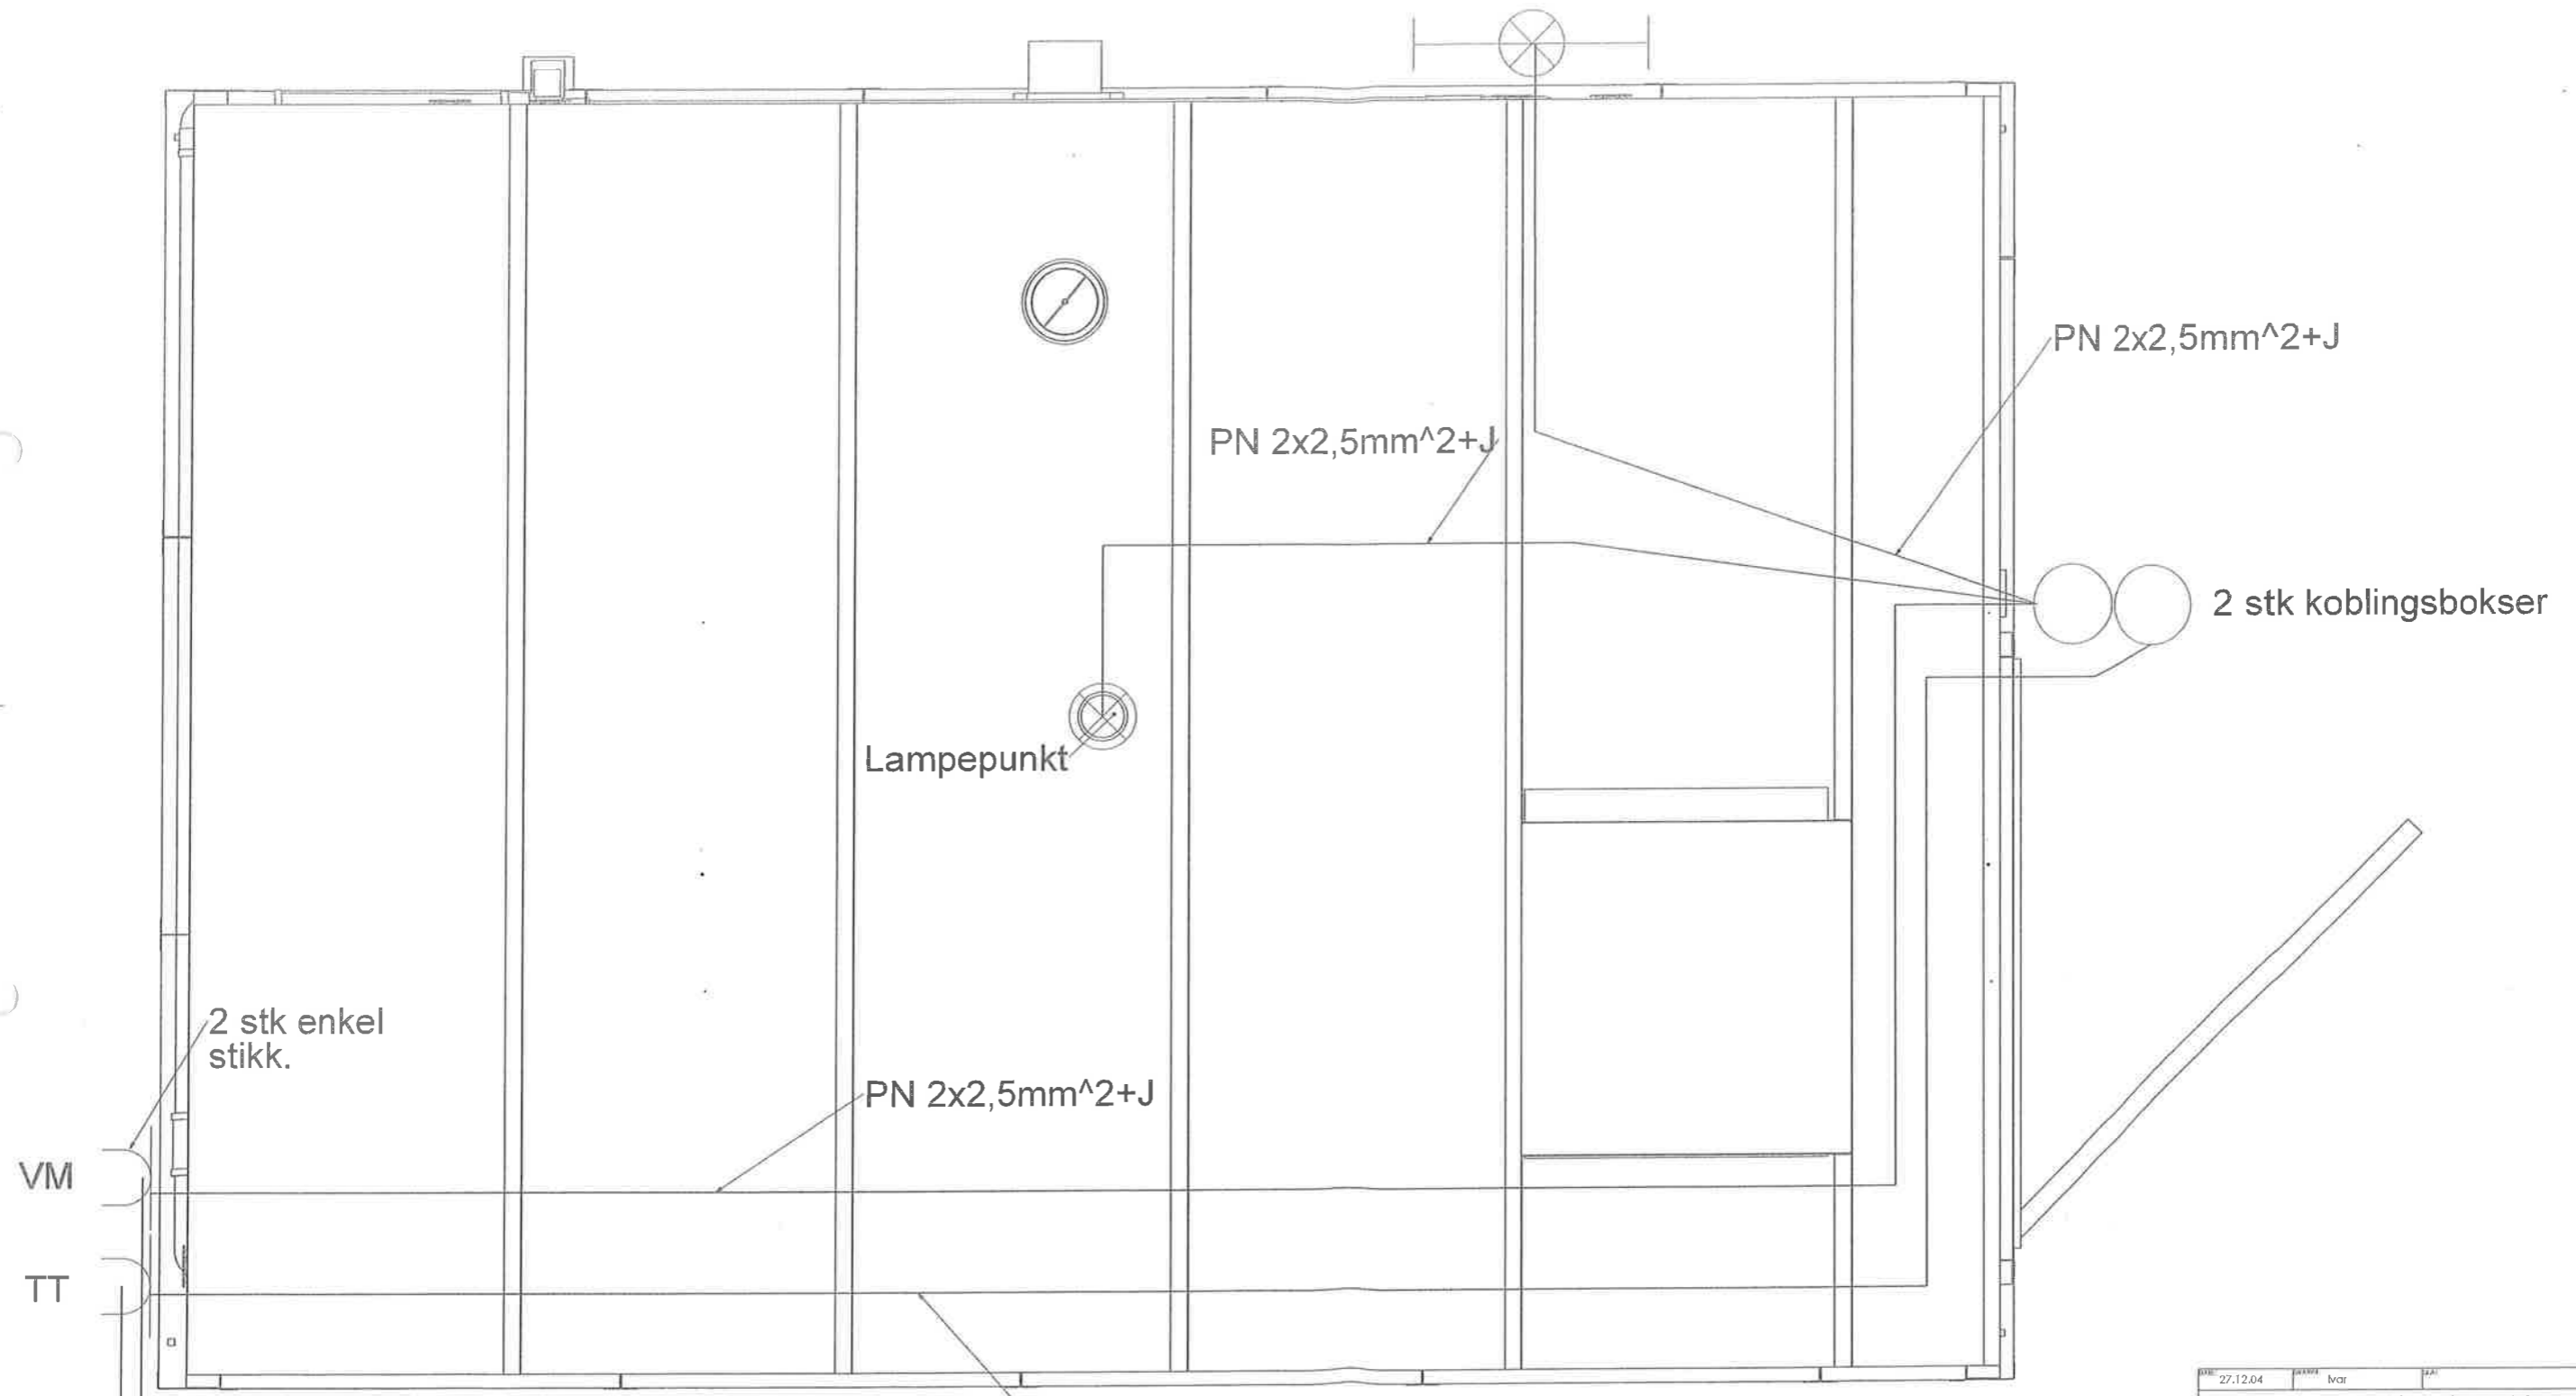

PN 2x2,5mm²+J

PN 2x2,5mm²+J

2 stk koblingsbokser

Lampepunkt

2 stk enkel stikk.

PN 2x2,5mm²+J


VM

TT

PN 2x2,5mm²+J

1 stk. dobbel veggboks.

2 stk 16mm korrugert rør.
Ingen kabel
En fra hver boks.

DATE: 27.12.04	DESIGNER: Ivar	SCALE: 1:5	SHEET: 3 OF 3
CLIENT: Selvaagbygg AS			
 NORAC AS, RINGEBU NO-2630 Ringebu, Norway Phone: +47 61 22 44 44 Fax: +47 61 28 44 45 E-mail: ringebu@norac.no www.norac.no Erling@norac.no NO 979 376 626 1677			
Order nr: 52913	TITLE: Baderom type 2111R	REVISION: 03	A1
NORAC AS PROJECT NUMBER: 6120104		NORAC AS DRAWING NUMBER: 4461	SCALE: 1:5